



2'
1"
0 1/2"


SECTION 35, T 27 N, R 3E, W.M.

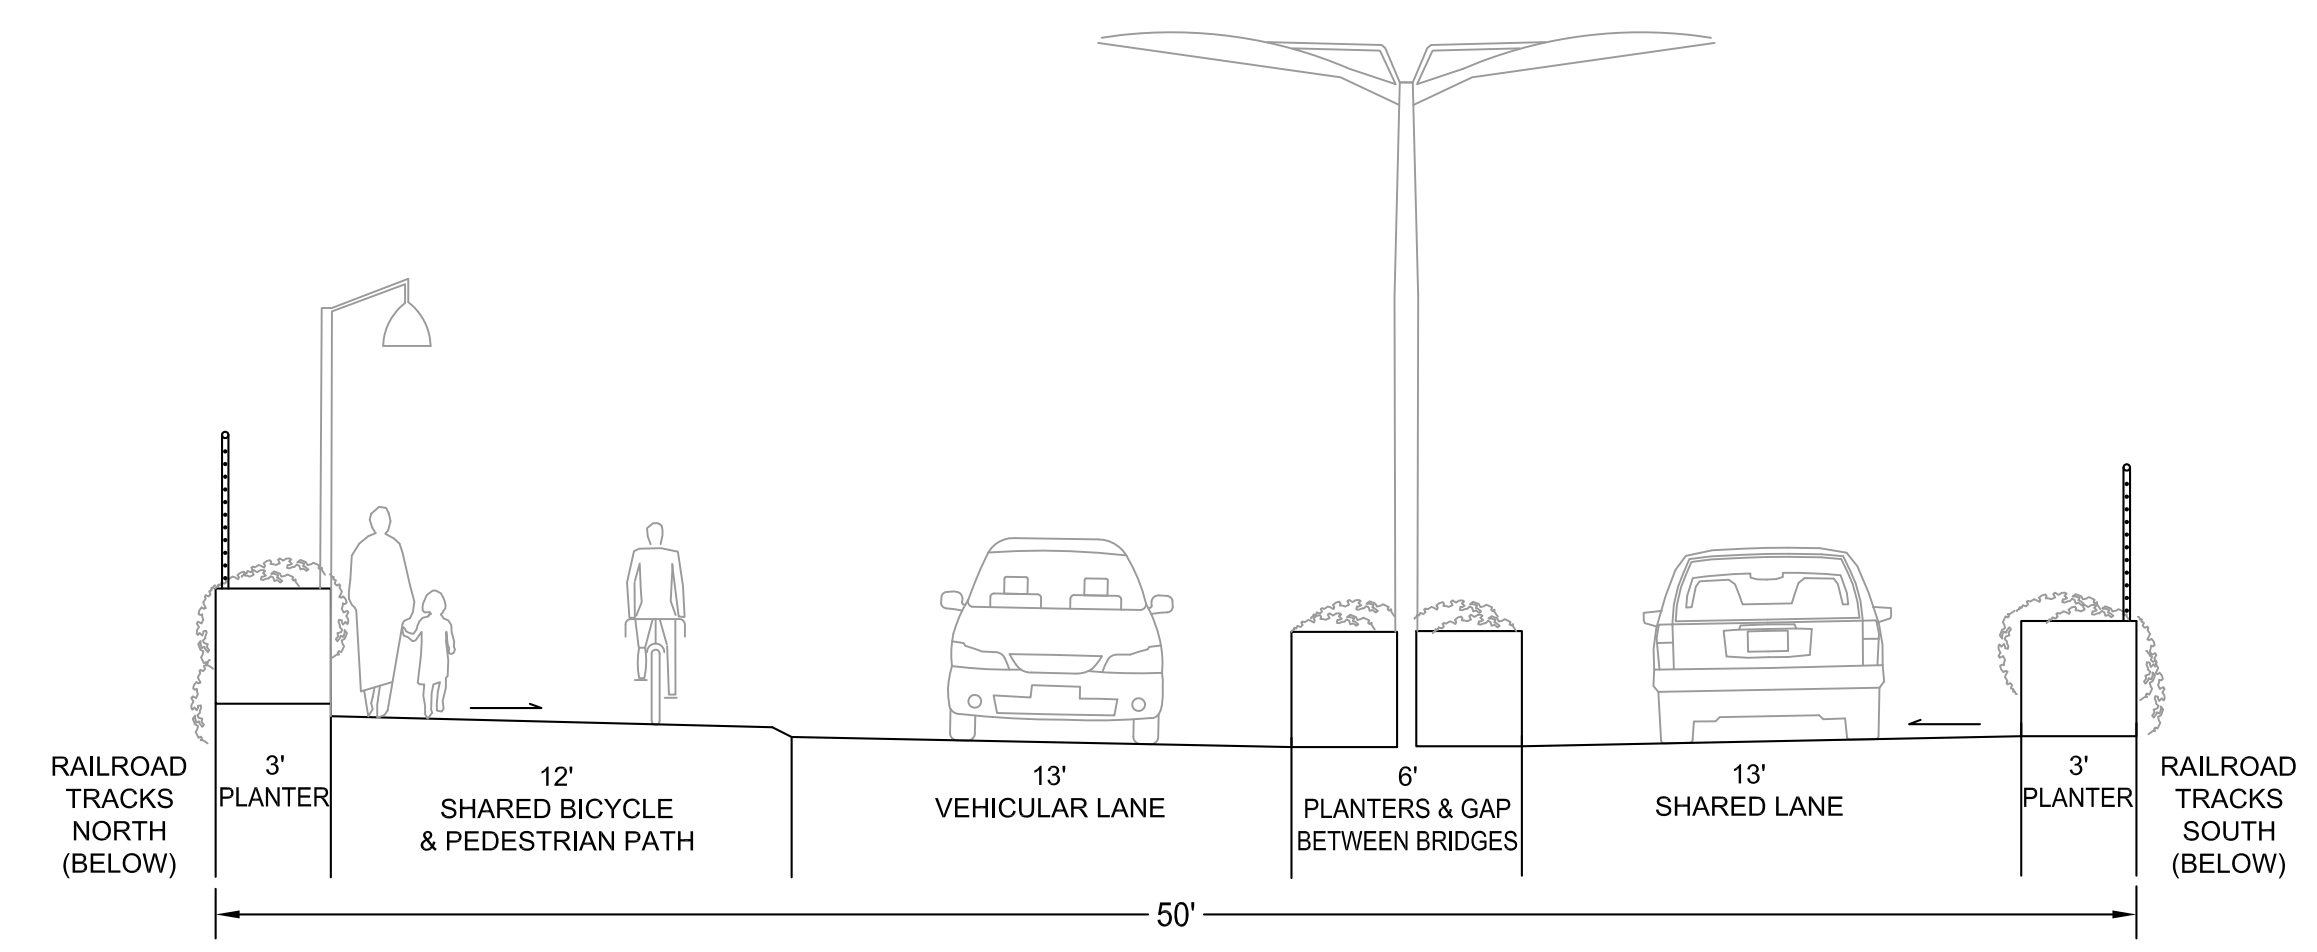

NTS
Bridge at Boulevard Section 1

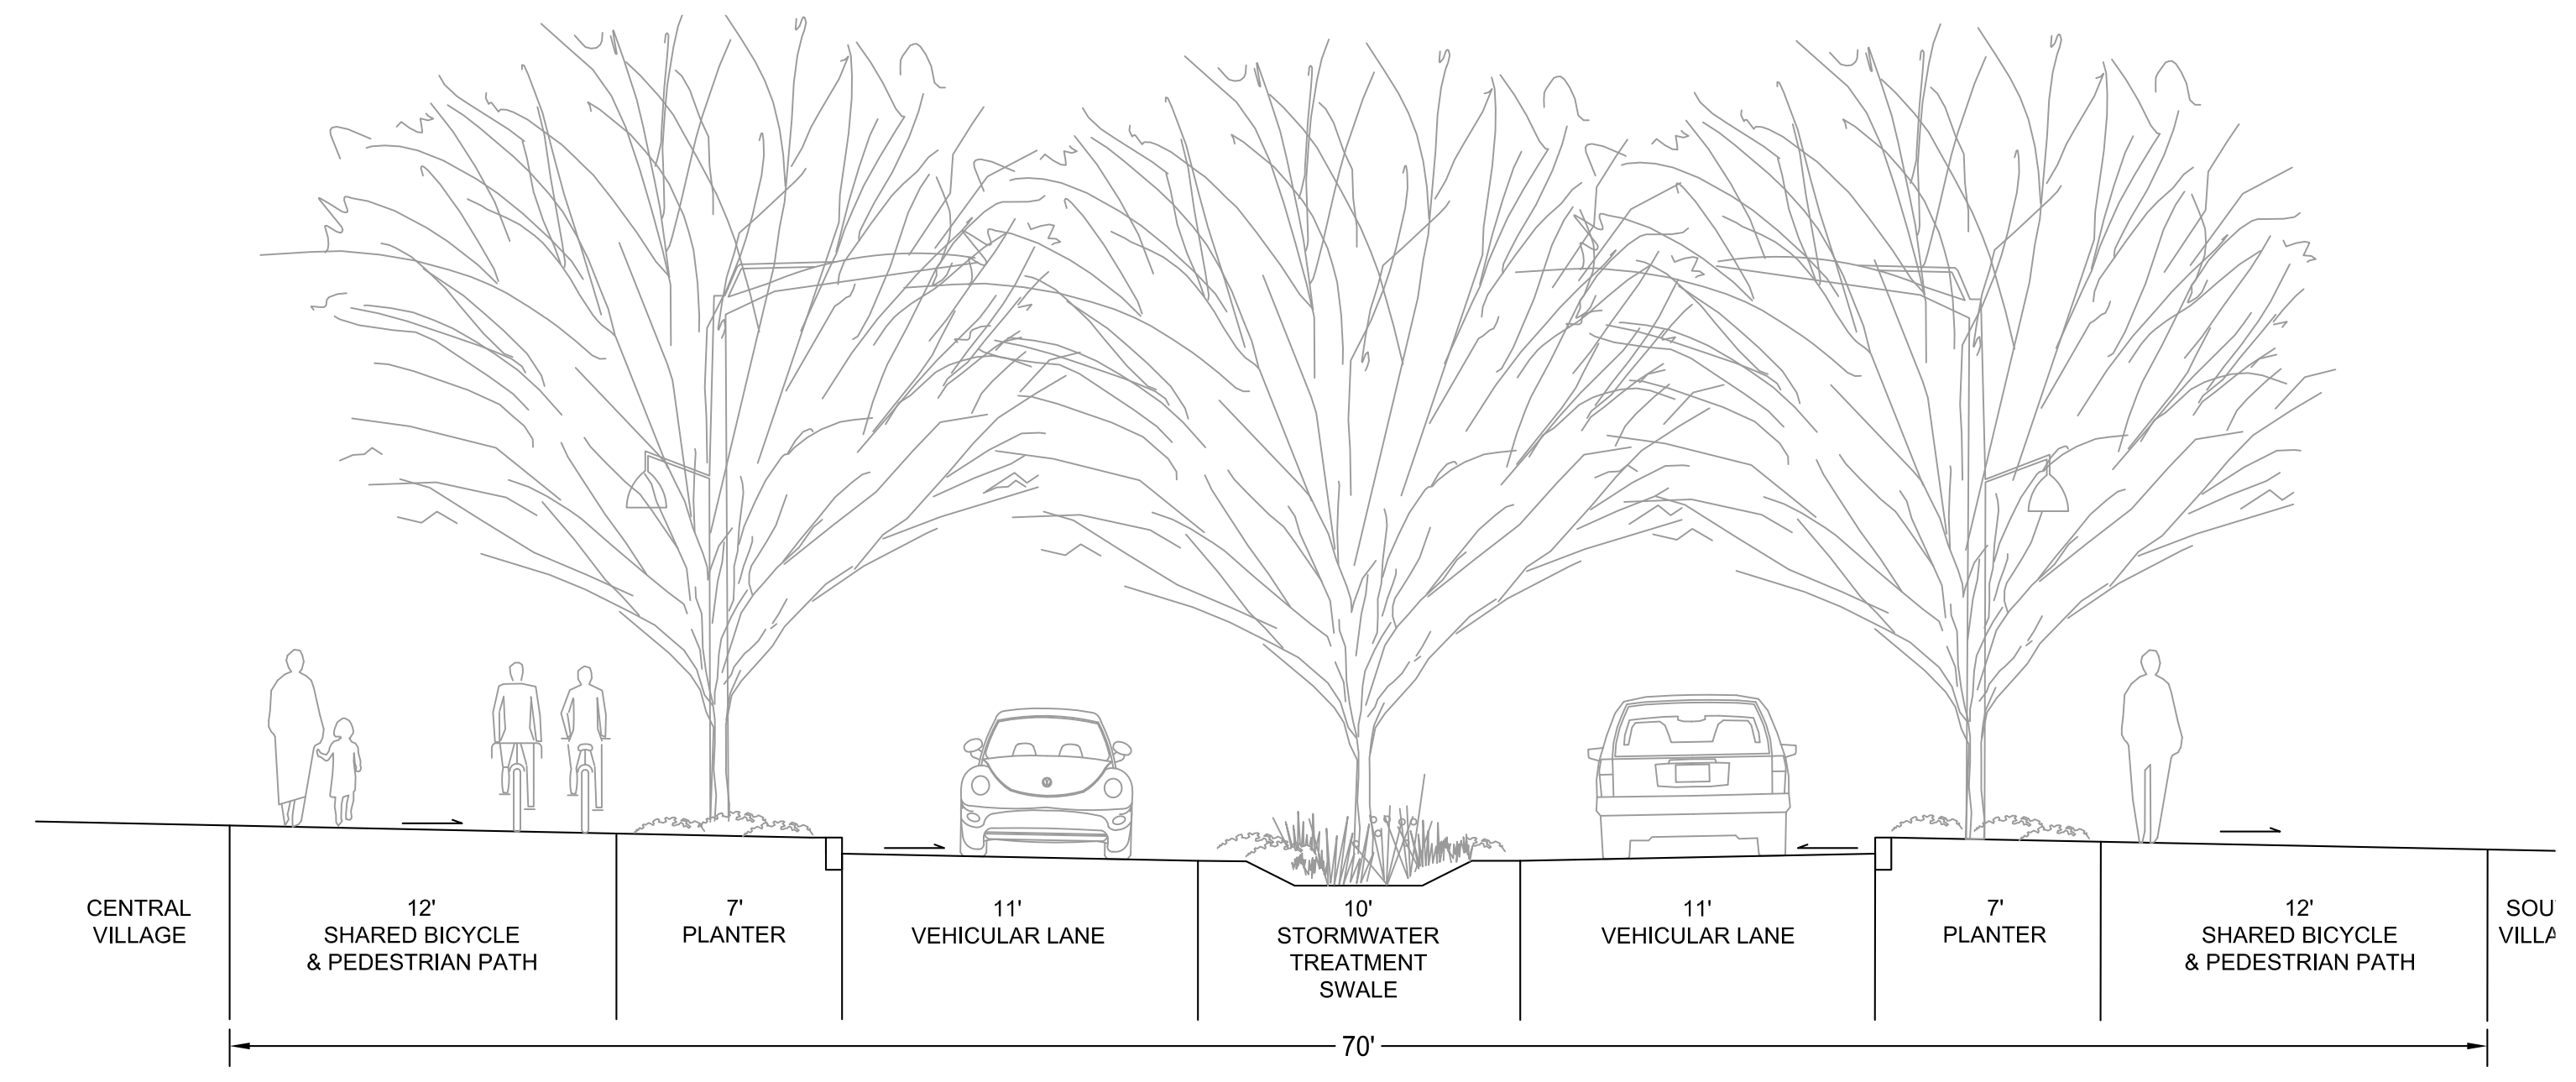

NTS
Boulevard Section 2

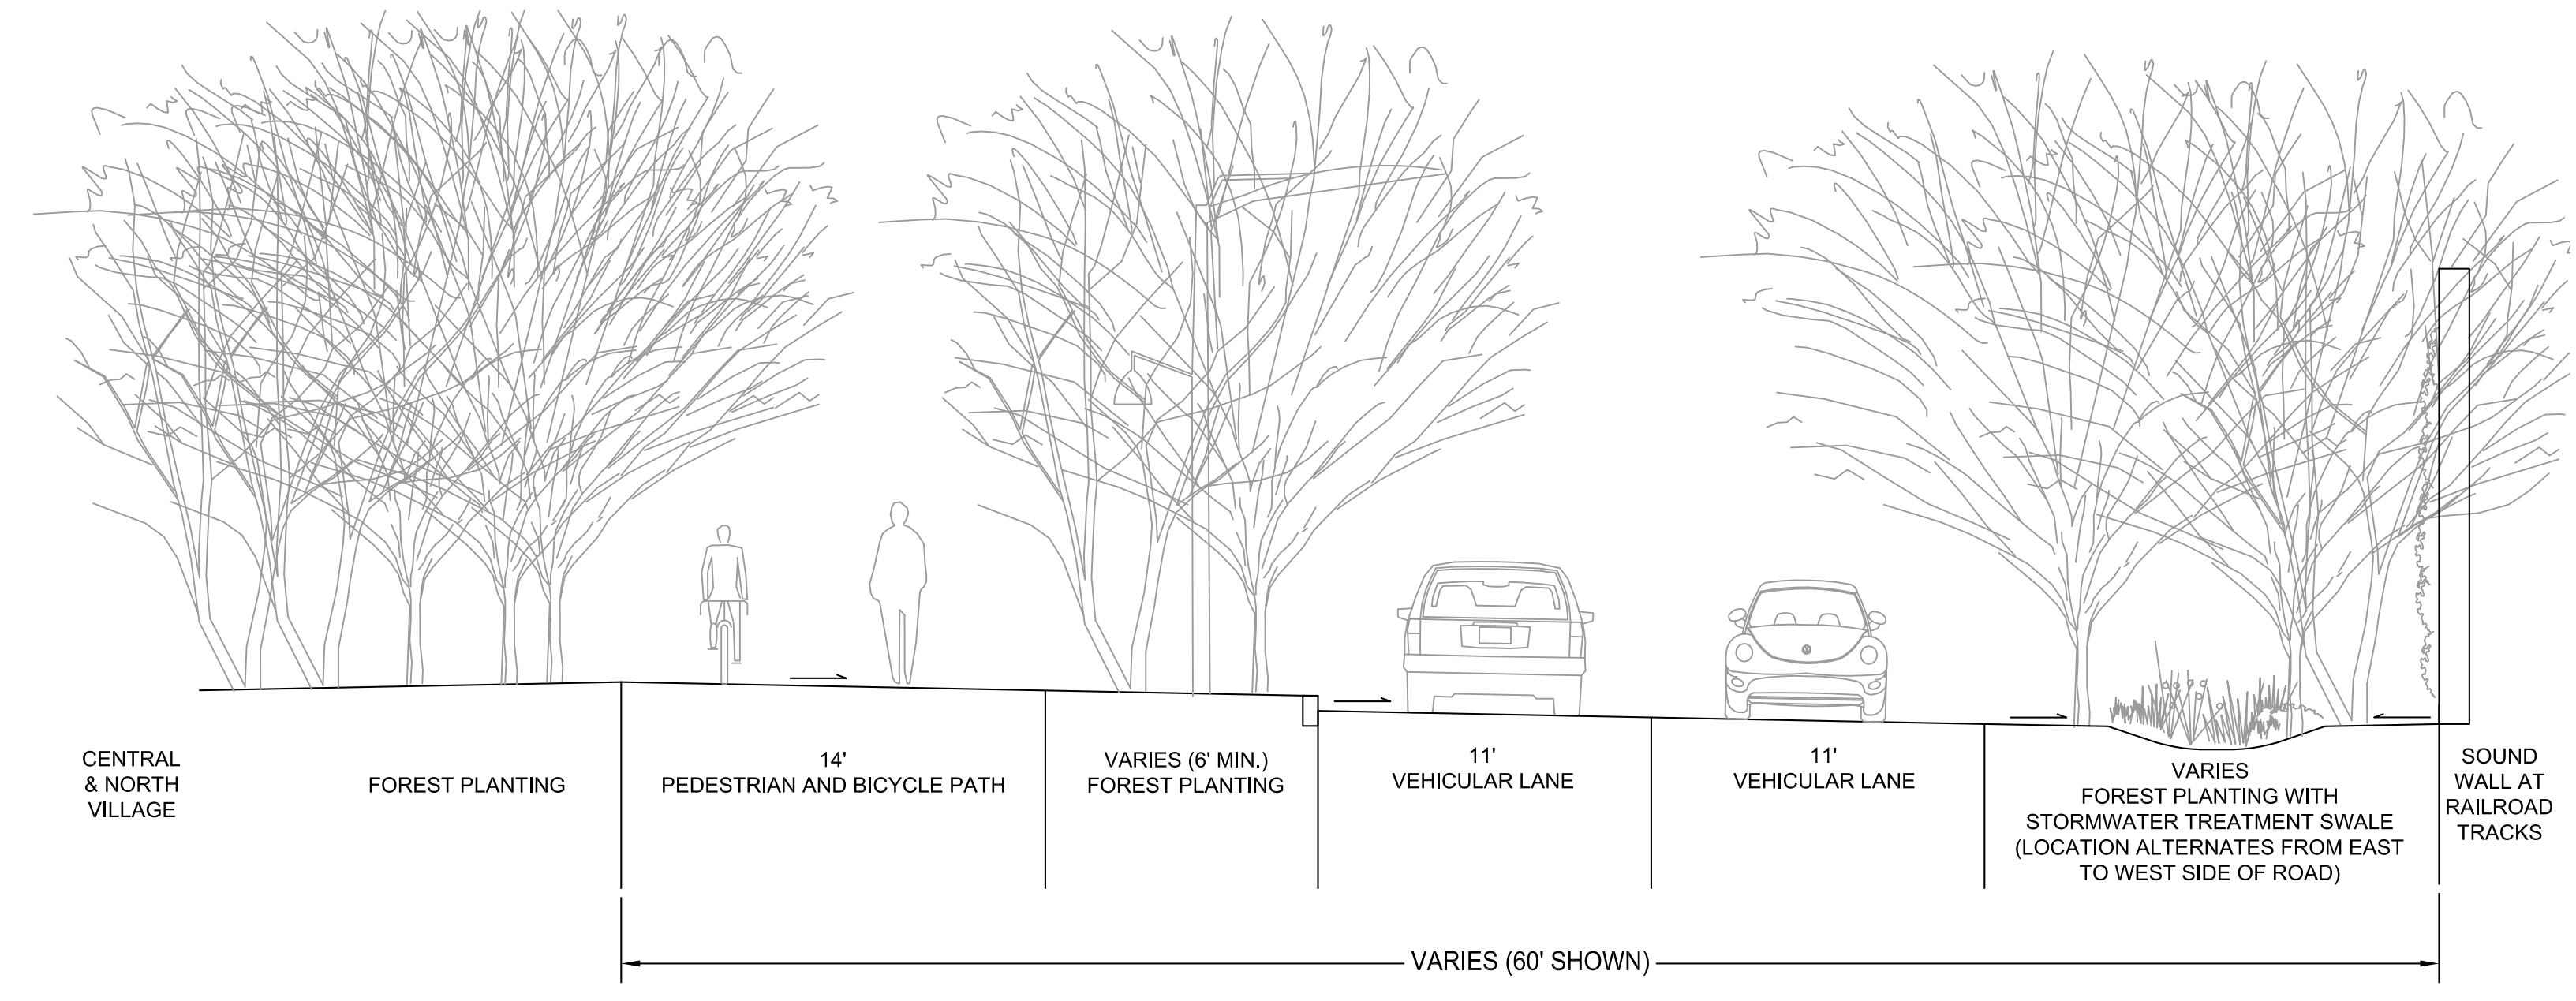

NTS
Road to North Village Section 3

**PLEASE CALL
3 Working Days
BEFORE YOU DIG
1-800-424-5555**

PFN
100% URBAN CENTER SUBMITTAL 03/04/2011

**PERKINS
+ WILL**
1221 Second Avenue
Suite 200
Seattle, WA 98101
T 206.381.6000
F 206.441.4861
www.perkinswill.com

**Point Wells
Development**


**BSRE
Point Wells, LP**
c/o Karr Tuttle Campbell
1201 Third Avenue, Suite 2900
Seattle, Washington 98101

in association with:
CIVIL ENGINEER

SvR DESIGN COMPANY
1205 SECOND AVE. SUITE 200
SEATTLE, WA 98101
T 206.223.0326
F 206.223.0125
www.svrdesign.com

Snohomish County Planning & Development Services
APPROVED FOR CONSTRUCTION

By: Randolph R. Sleight, P.E., P.L.S.
R/W Permit No. _____

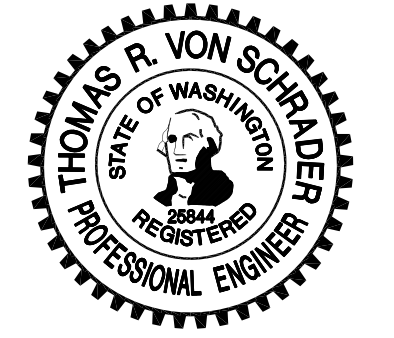

QA/QC REVIEWER

Revisions		
NO.	ISSUE	DATE

Sheet Information

Date	03/04/2011
Job Number	169009.000
Drawn	
Checked	
Approved	

**TYPICAL ROAD
SECTIONS**

Sheet
C-500

NOT Issued for Construction
Copyright © 2010 Perkins+Will

Mar 03, 2011 - 4:09pm
G:\09c\09038c_PWP\Current_UC\PWP_C-500-DET_SECTIONS.dwg
jefz