




2'
1'
1/2'

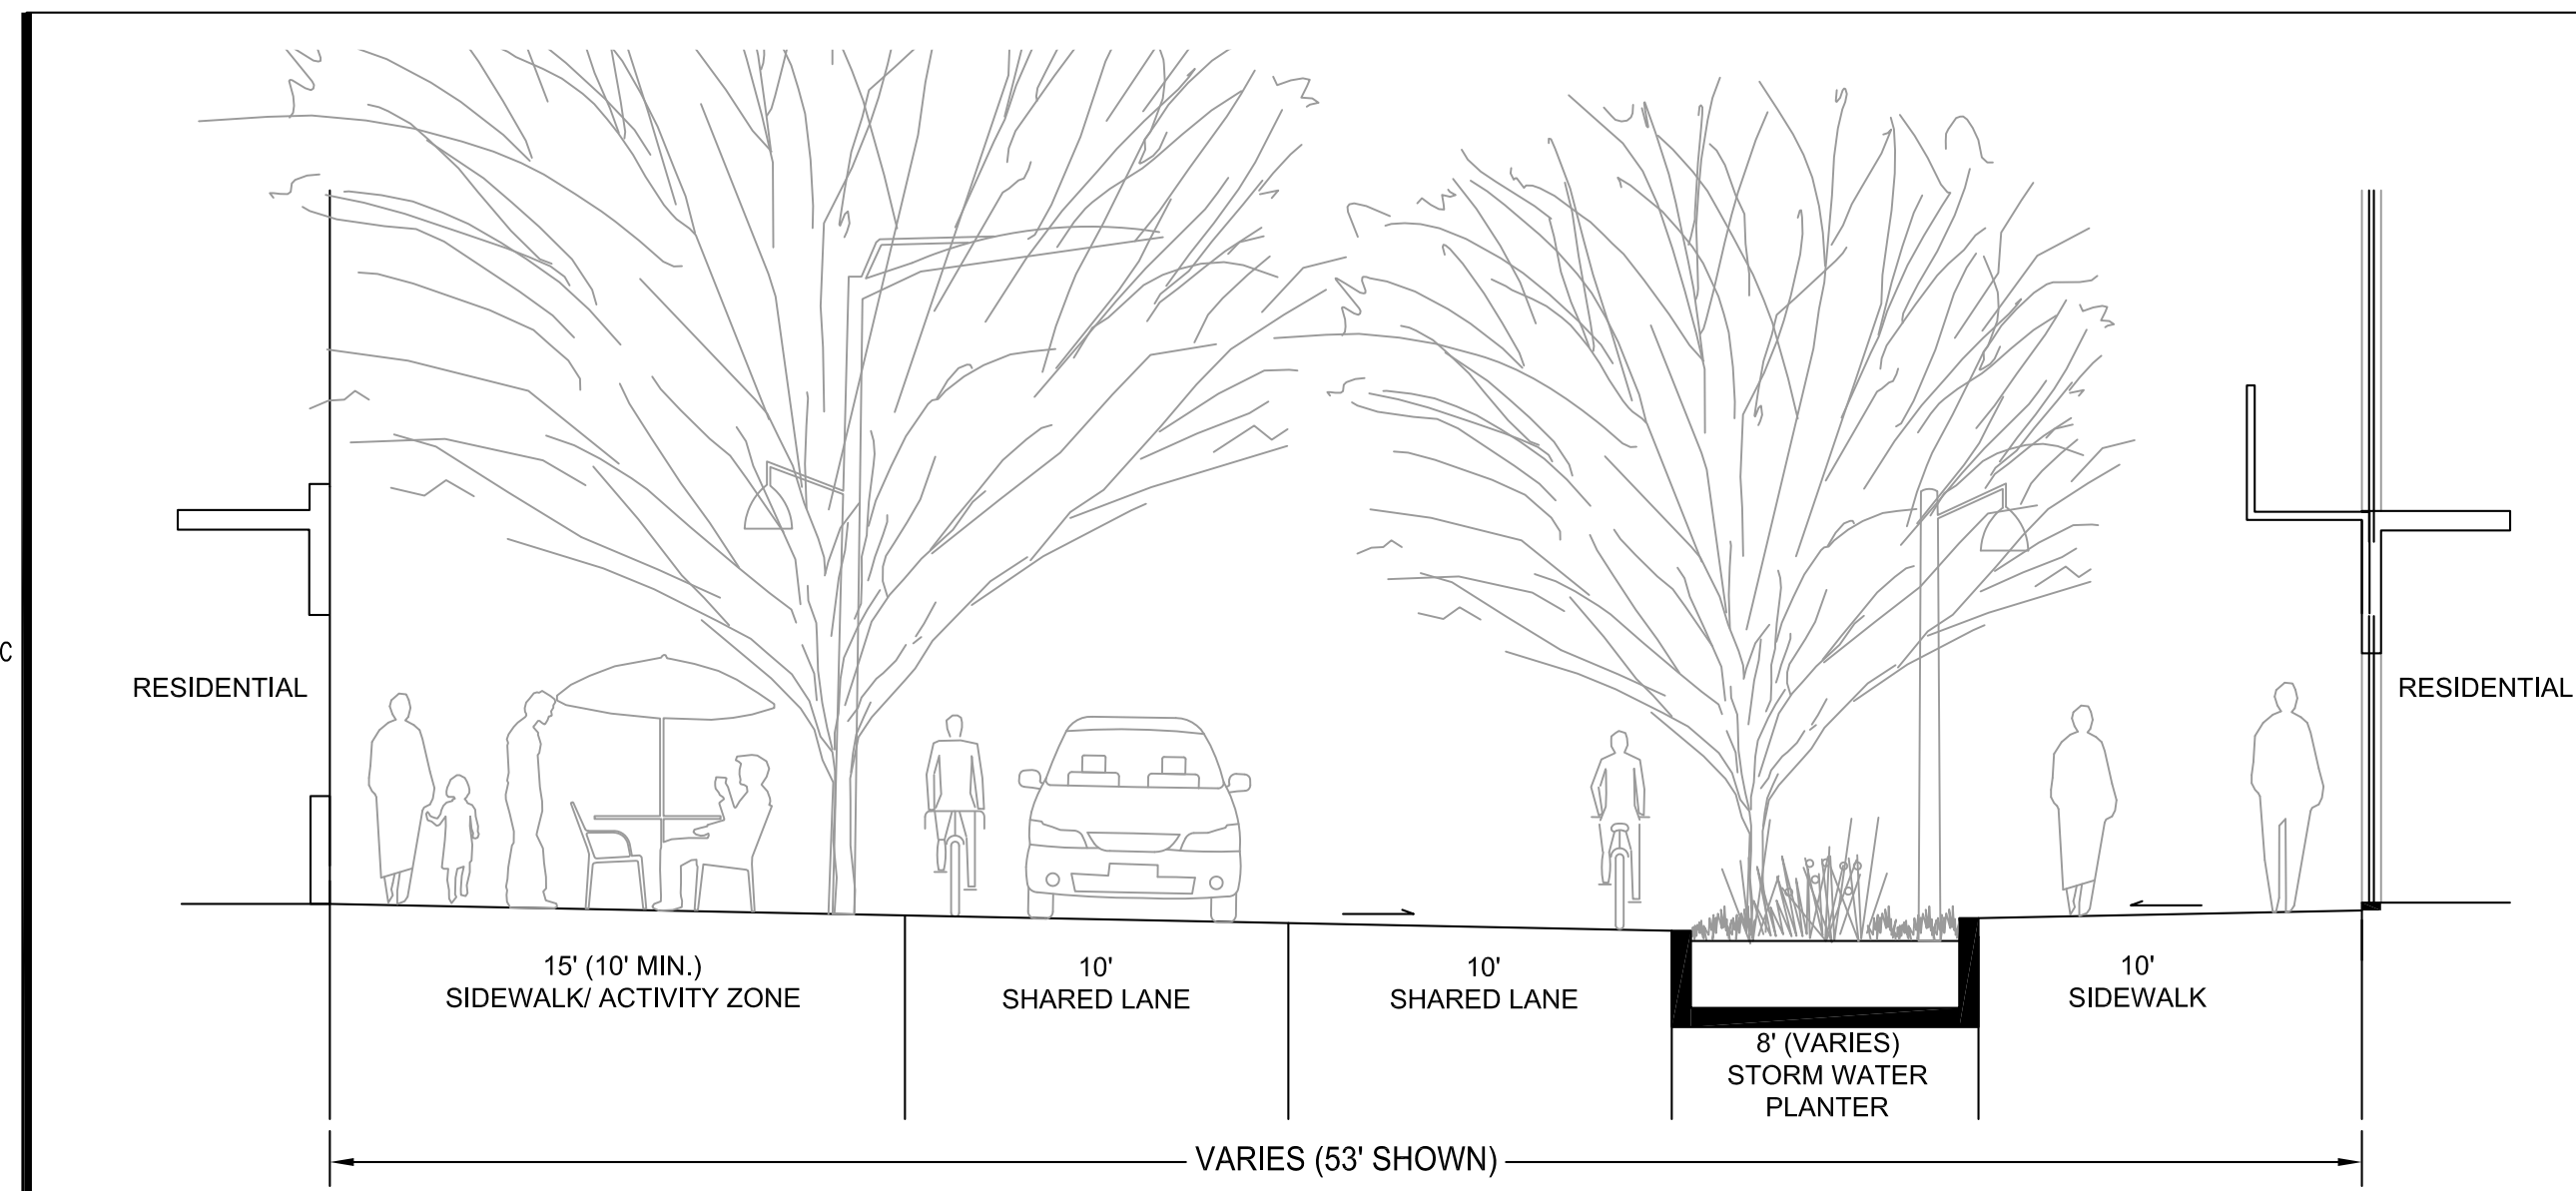


NTS
Street in Villages Section A 1

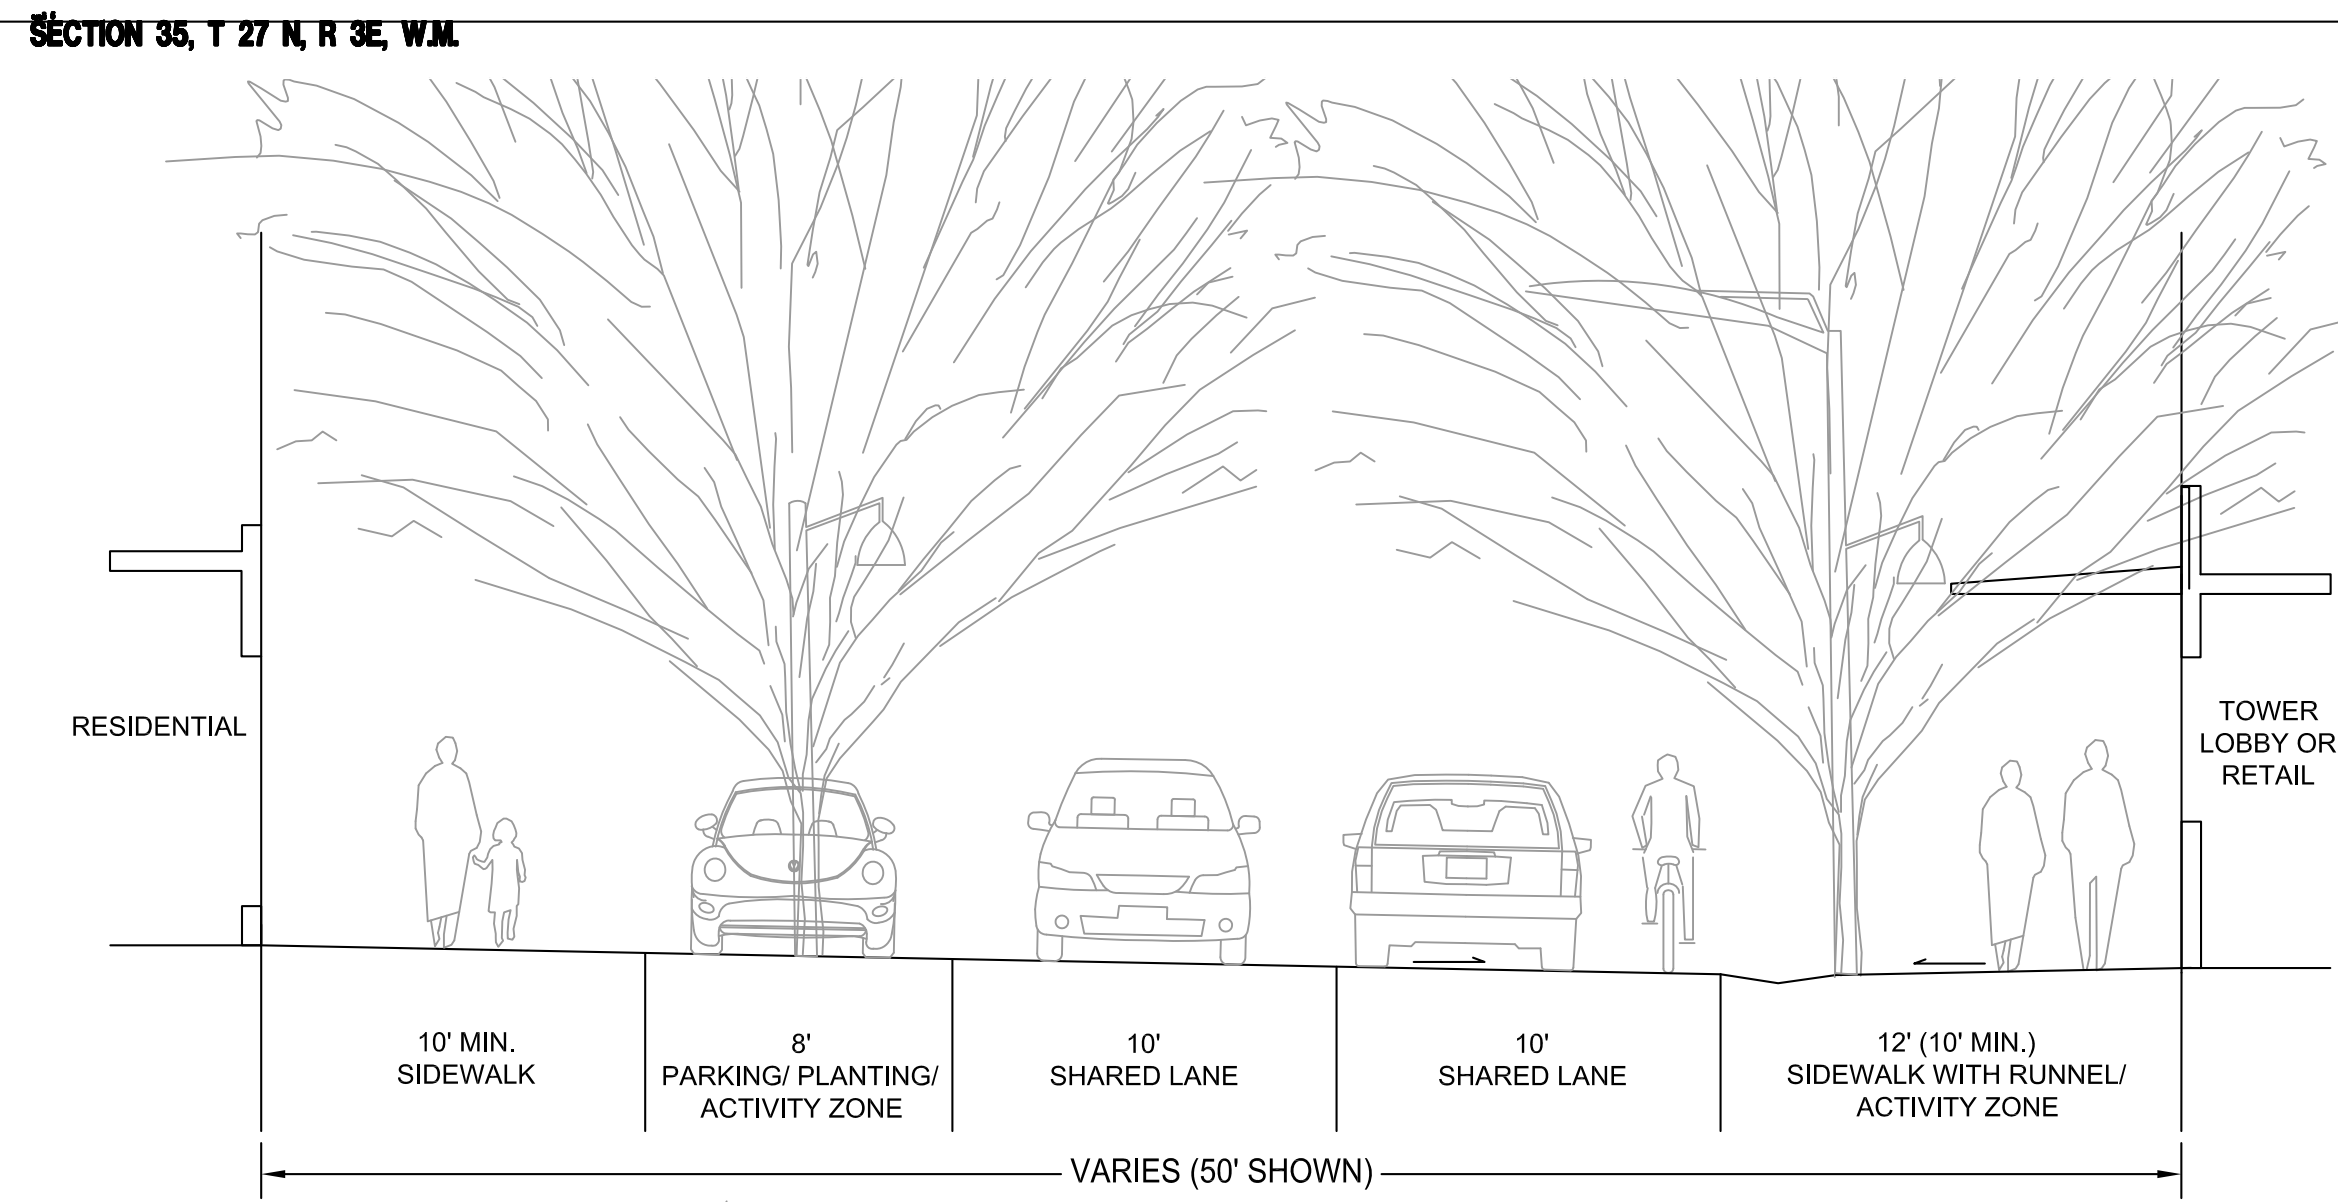


NTS
Street in Villages Section B 2

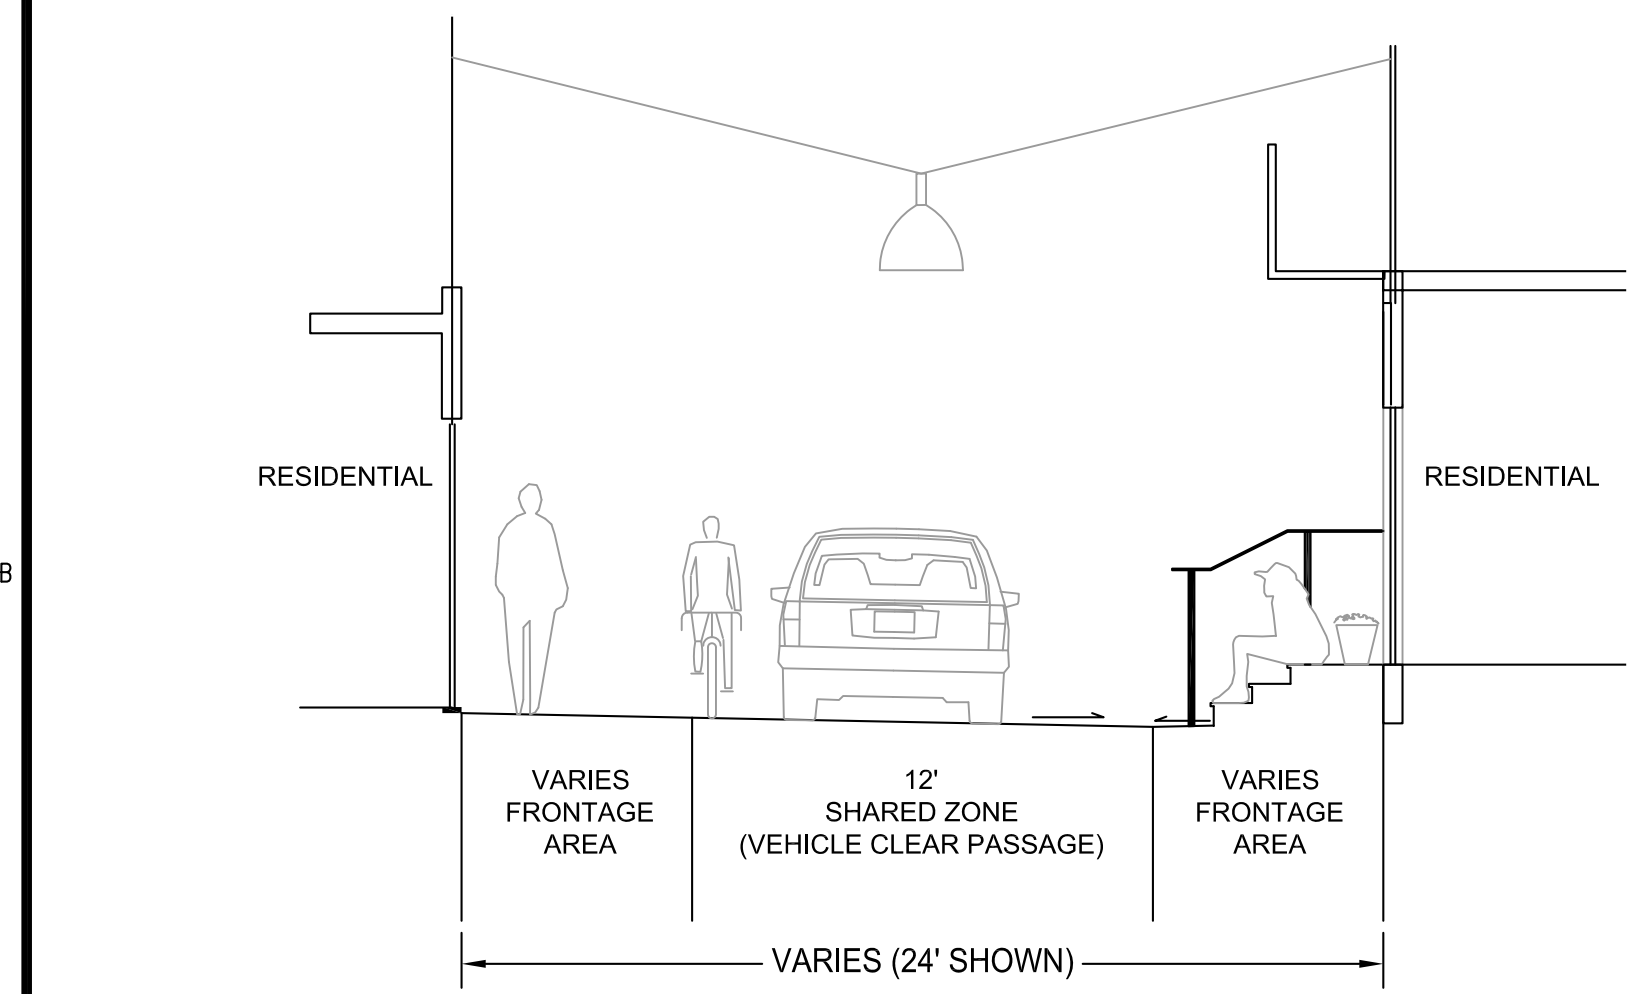


NTS
Lane in Village Section A 3

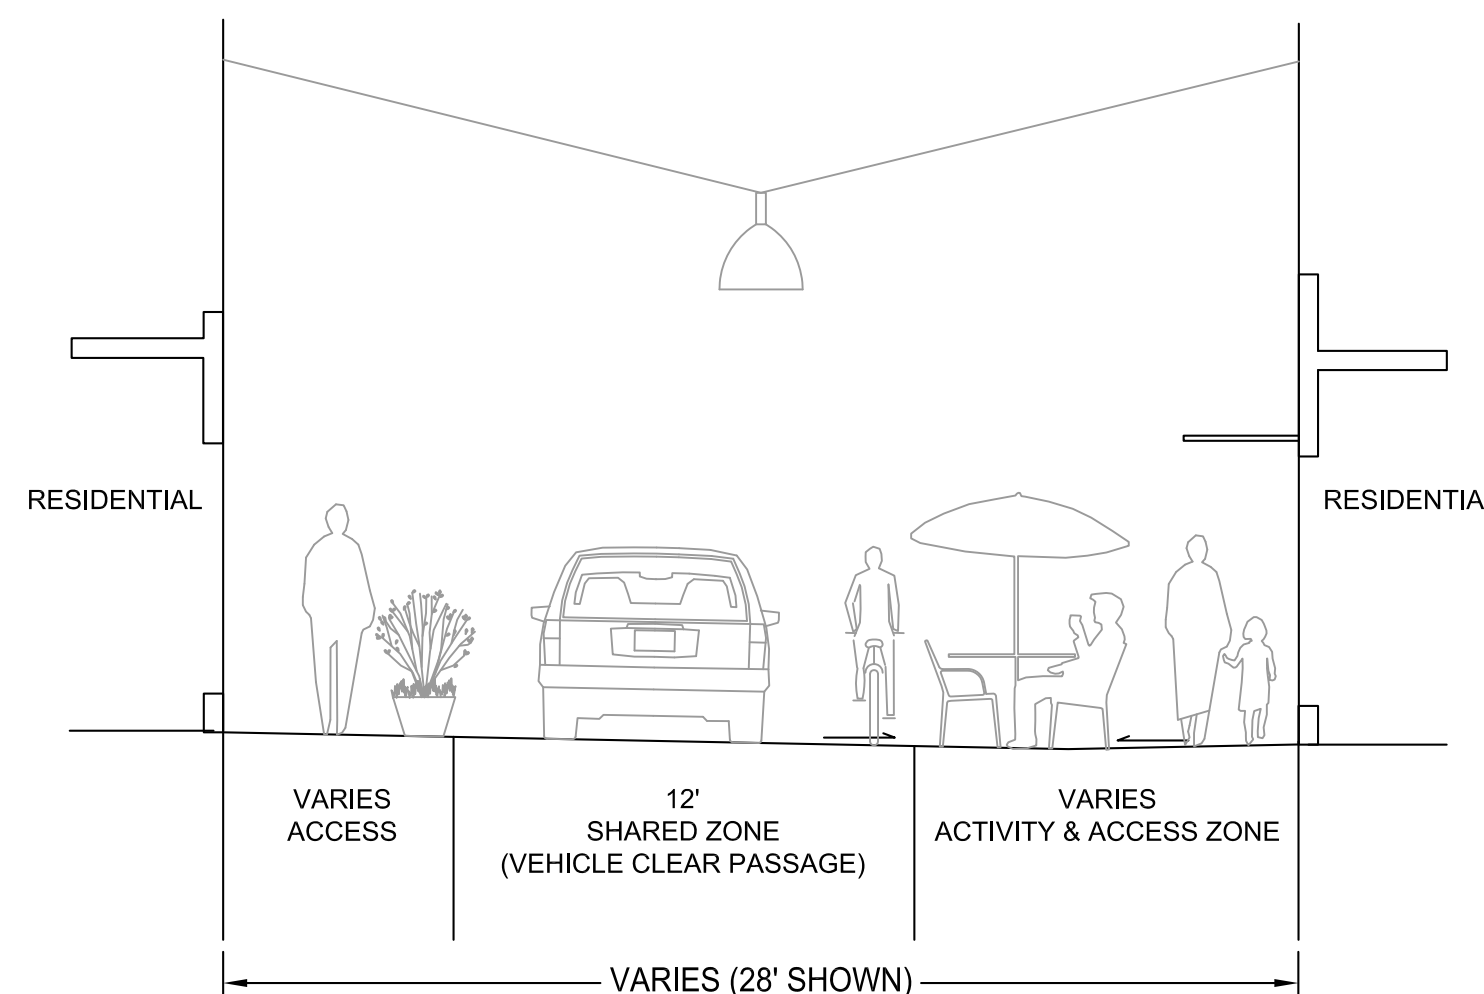

NTS
Lane in Village Section B 4

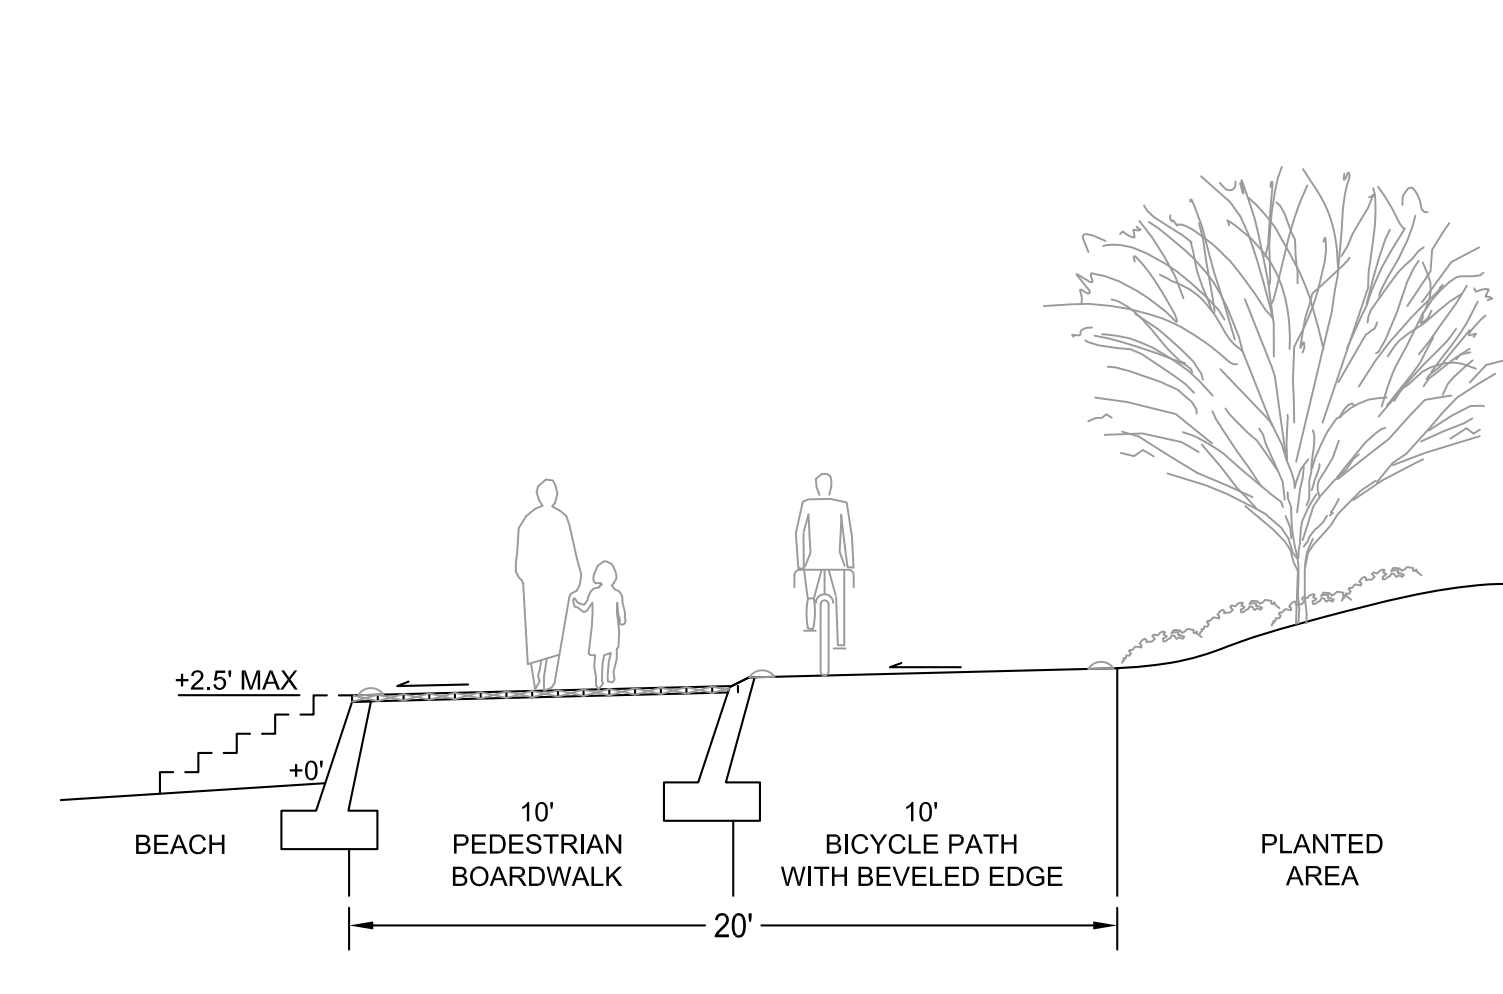

NTS
Boardwalk Section A 5

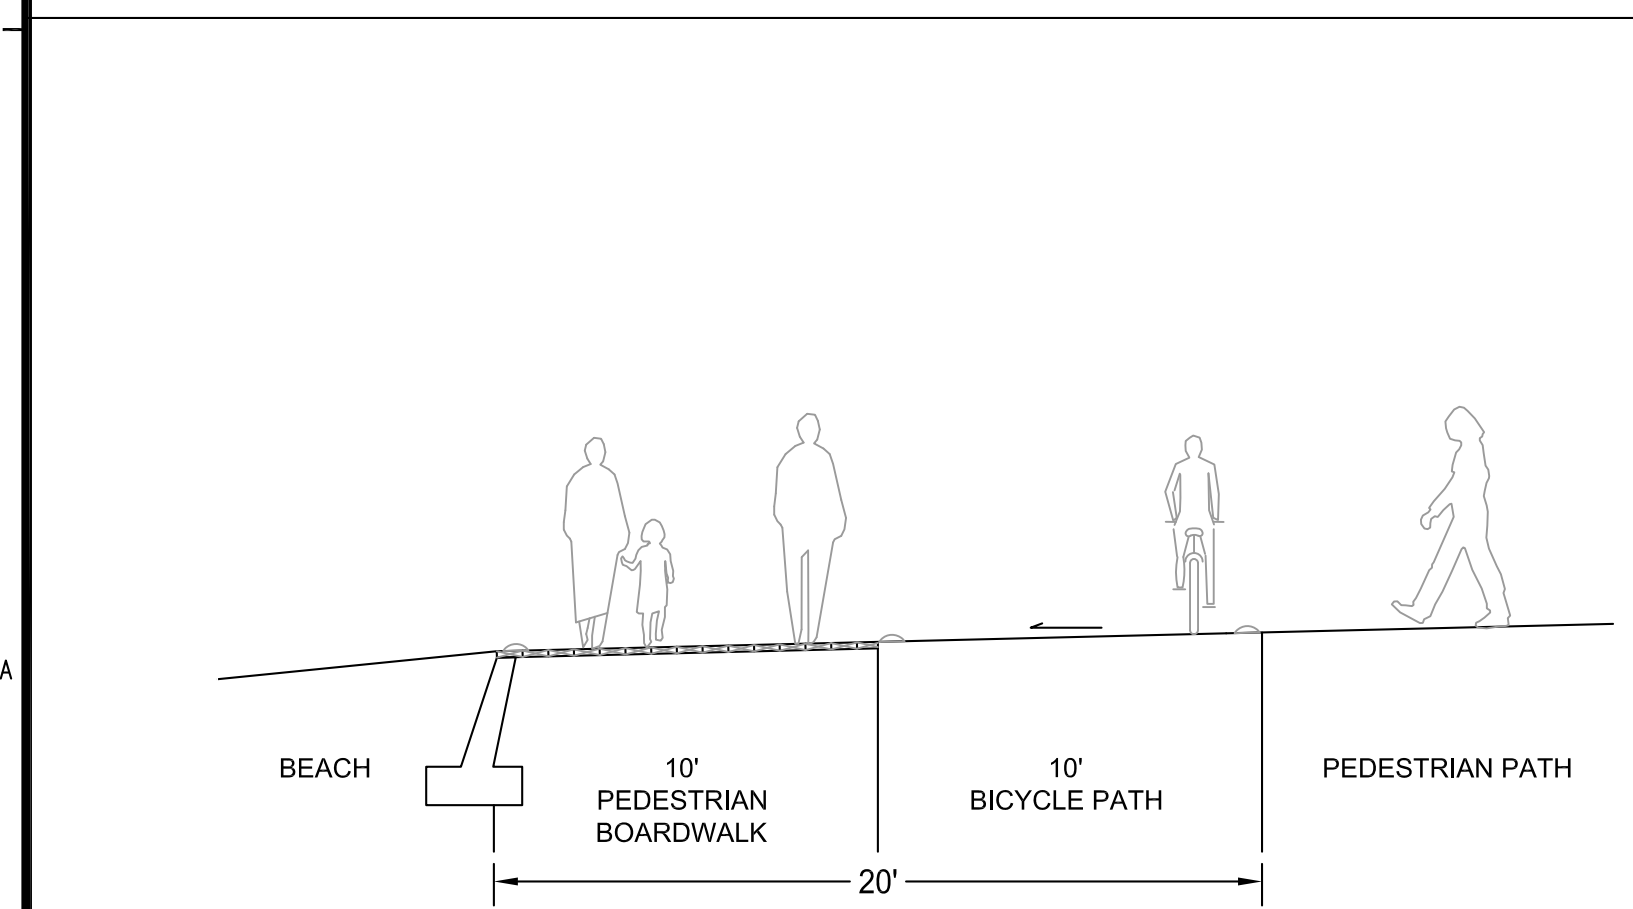

NTS
Boardwalk Section B - ADA Access 6



NTS
Not Used 7



PLEASE CALL
3 Working Days
BEFORE YOU DIG
1-800-424-5555

NTS
Not Used 8

PFN
100% URBAN CENTER SUBMITTAL 03/04/2011

**PERKINS
+WILL**

1221 Second Avenue
Suite 200
Seattle, WA 98101
T 206.381.6000
F 206.441.4861
www.perkinswill.com

**Point Wells
Development**


**BSRE
Point Wells, LP**
c/o Karr Tuttle Campbell
1201 Third Avenue, Suite 2900
Seattle, Washington 98101

in association with:
CIVIL ENGINEER

svr DESIGN COMPANY
1205 SECOND AVE. SUITE 200
SEATTLE, WA 98101
T 206.223.0326
F 206.223.0125
www.svrdesign.com

Snohomish County Planning & Development Services
APPROVED FOR CONSTRUCTION

By: Randolph R. Sleight, P.E., P.L.S.
R/N Permit No. _____

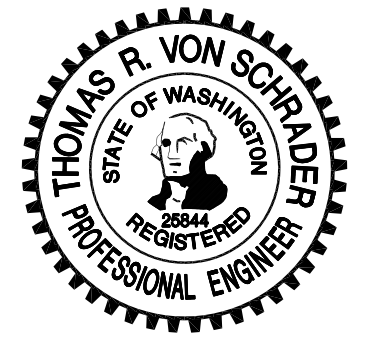

QA/QC REVIEWER

Revisions

NO.	ISSUE	DATE

Sheet Information

Date	03/04/2011
Job Number	169009.000
Drawn	
Checked	
Approved	

Title

**TYPICAL ROAD
SECTIONS**

Sheet

C-501

NOT Issued for Construction

Copyright © 2010 Perkins+Will